

**CITY OF VINELAND**  
 Planning Department  
 100 N. Market Street  
 Vineland, NJ 08360  
 Phone: 856.693.4000  
 Fax: 856.693.4013  
 November 24, 2020

Submitted: **Minor Site Plan**  
 2466 East Chestnut Avenue, Block 4405, Lot 32  
 City of Vineland, NJ 08360

Submitted by: **Brentwood Office Center Condominium Association**  
 2466 East Chestnut Avenue  
 Vineland, NJ 08360



Submitted by: **David S. Scheidegg**  
 Professional Engineer  
 14255 Cantillon Boulevard • May's Landing • New Jersey  
 Telephone: (609) 628-7422 • Fax: (609) 628-0253  
 Certificate of Authorization #245A28103600

**ADJOINING OWNERS LIST**

Block	Lot	Owner	Address

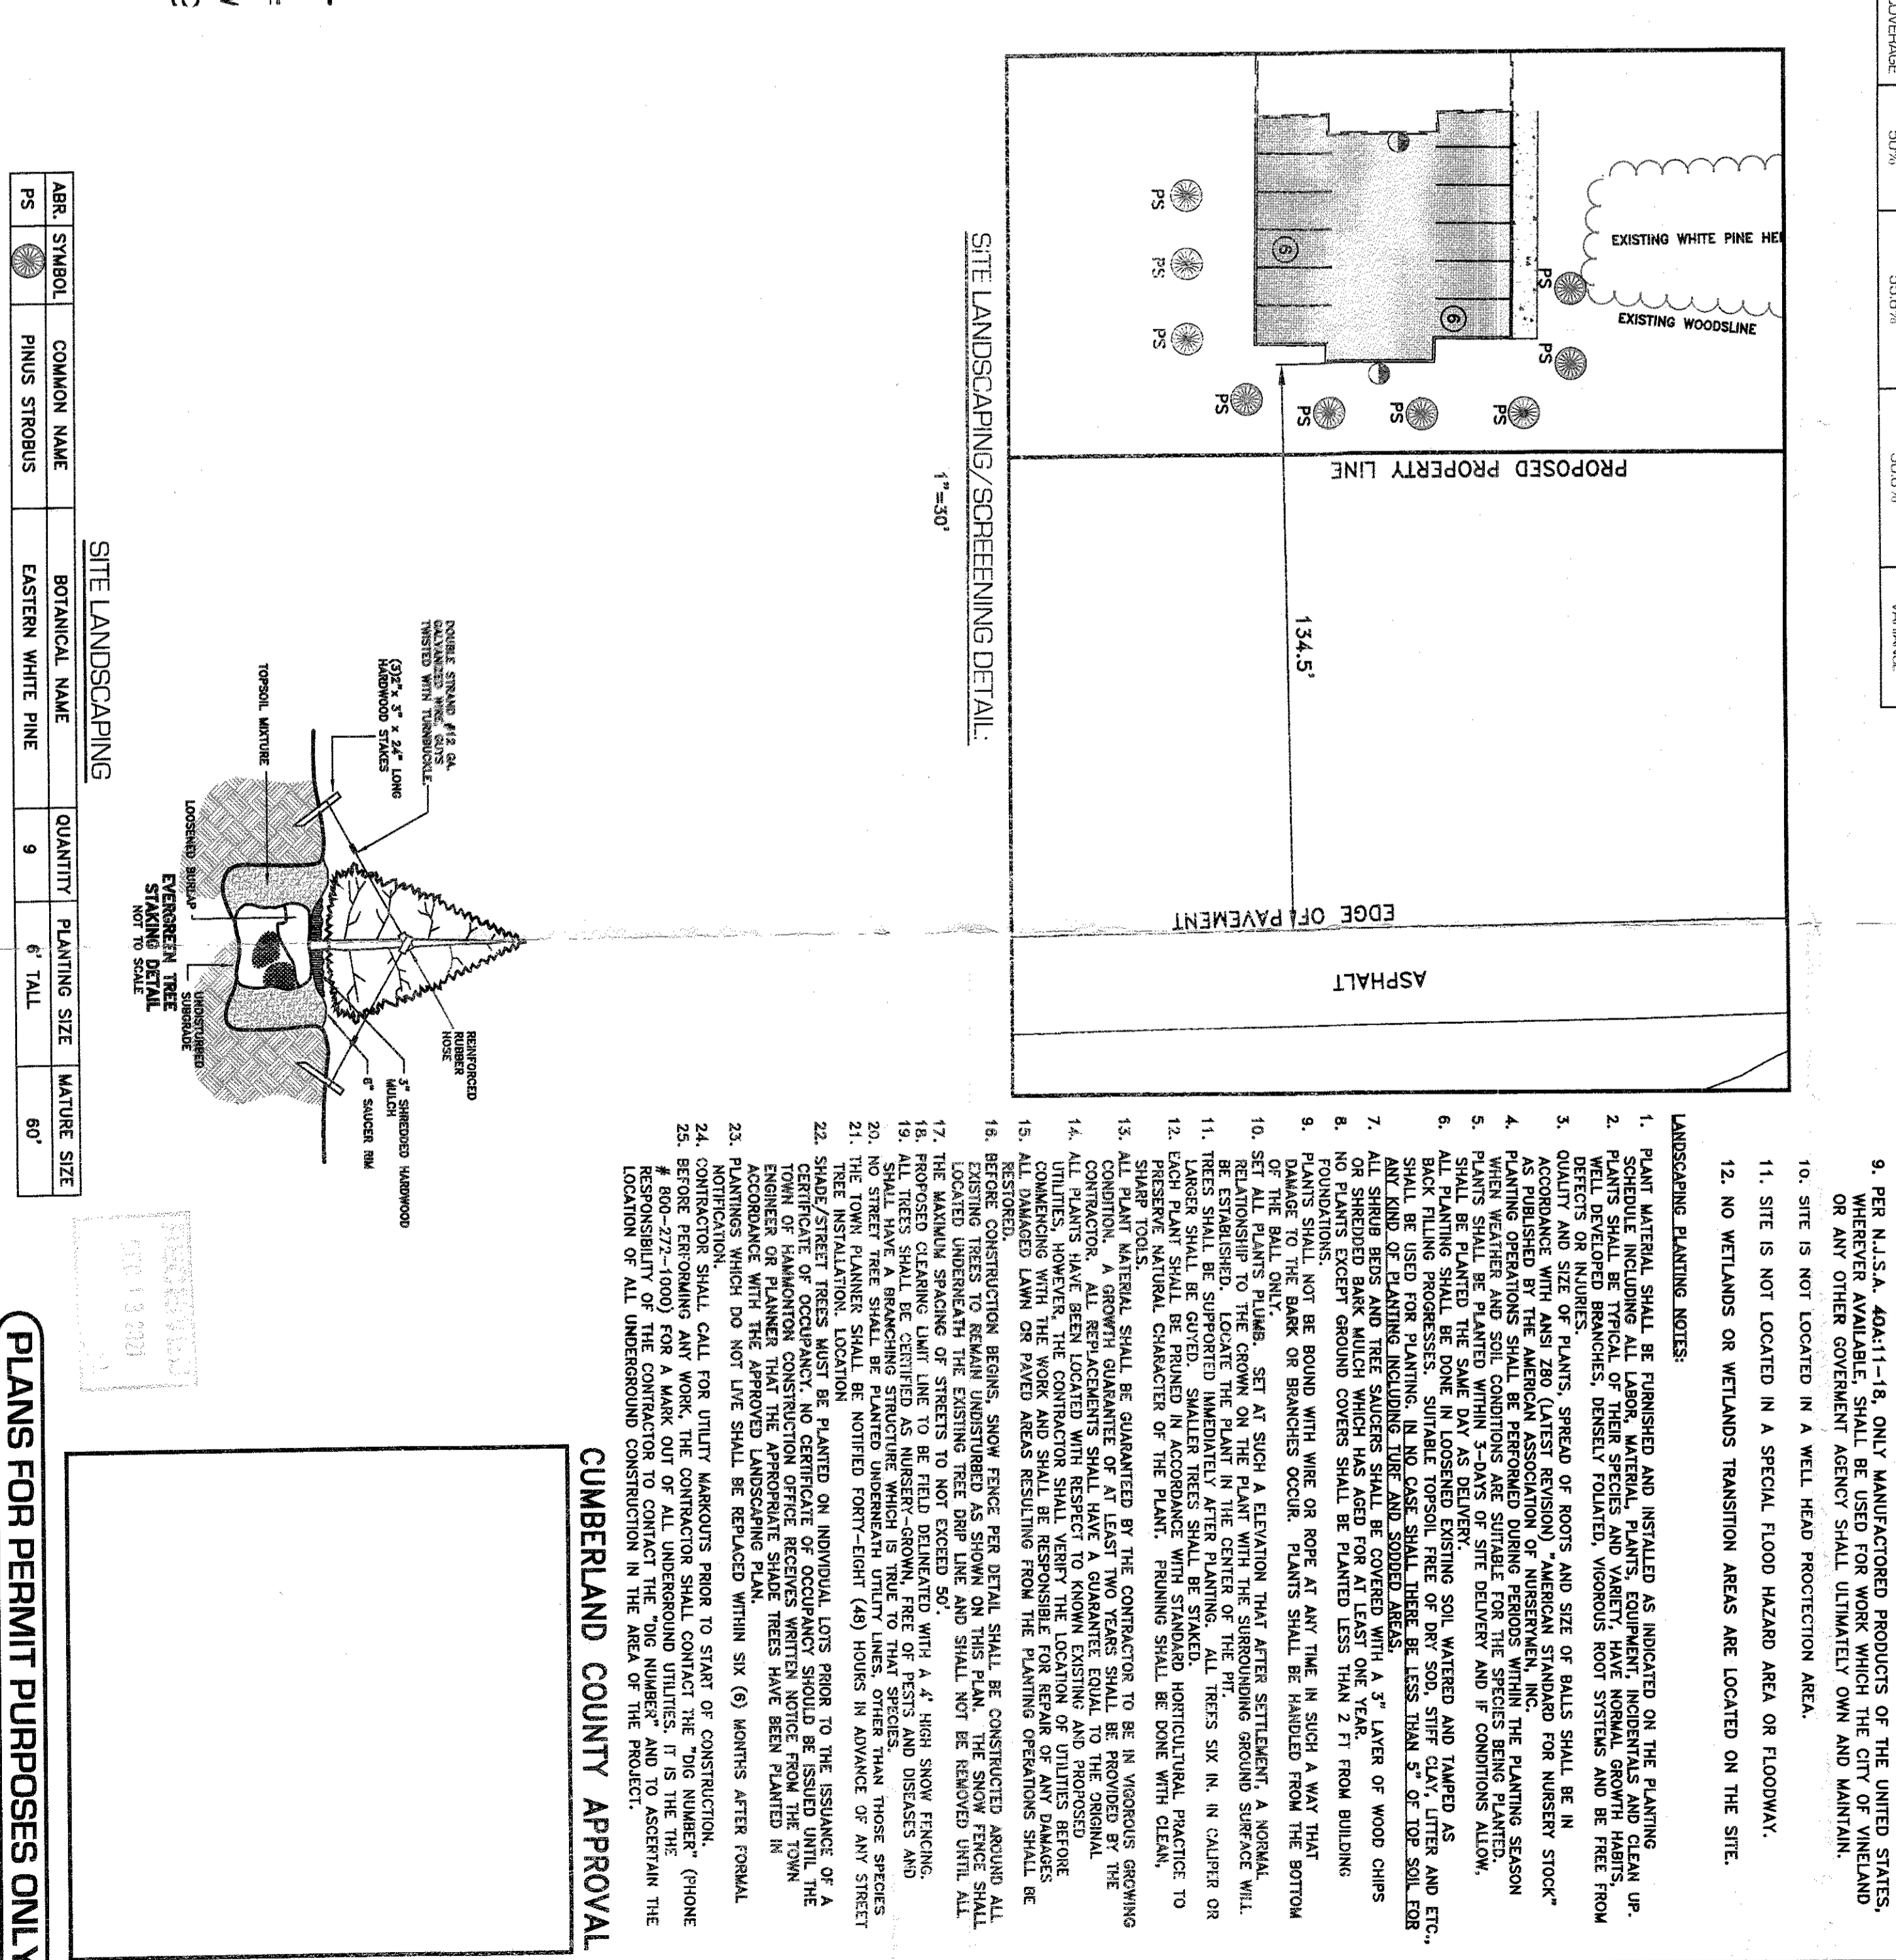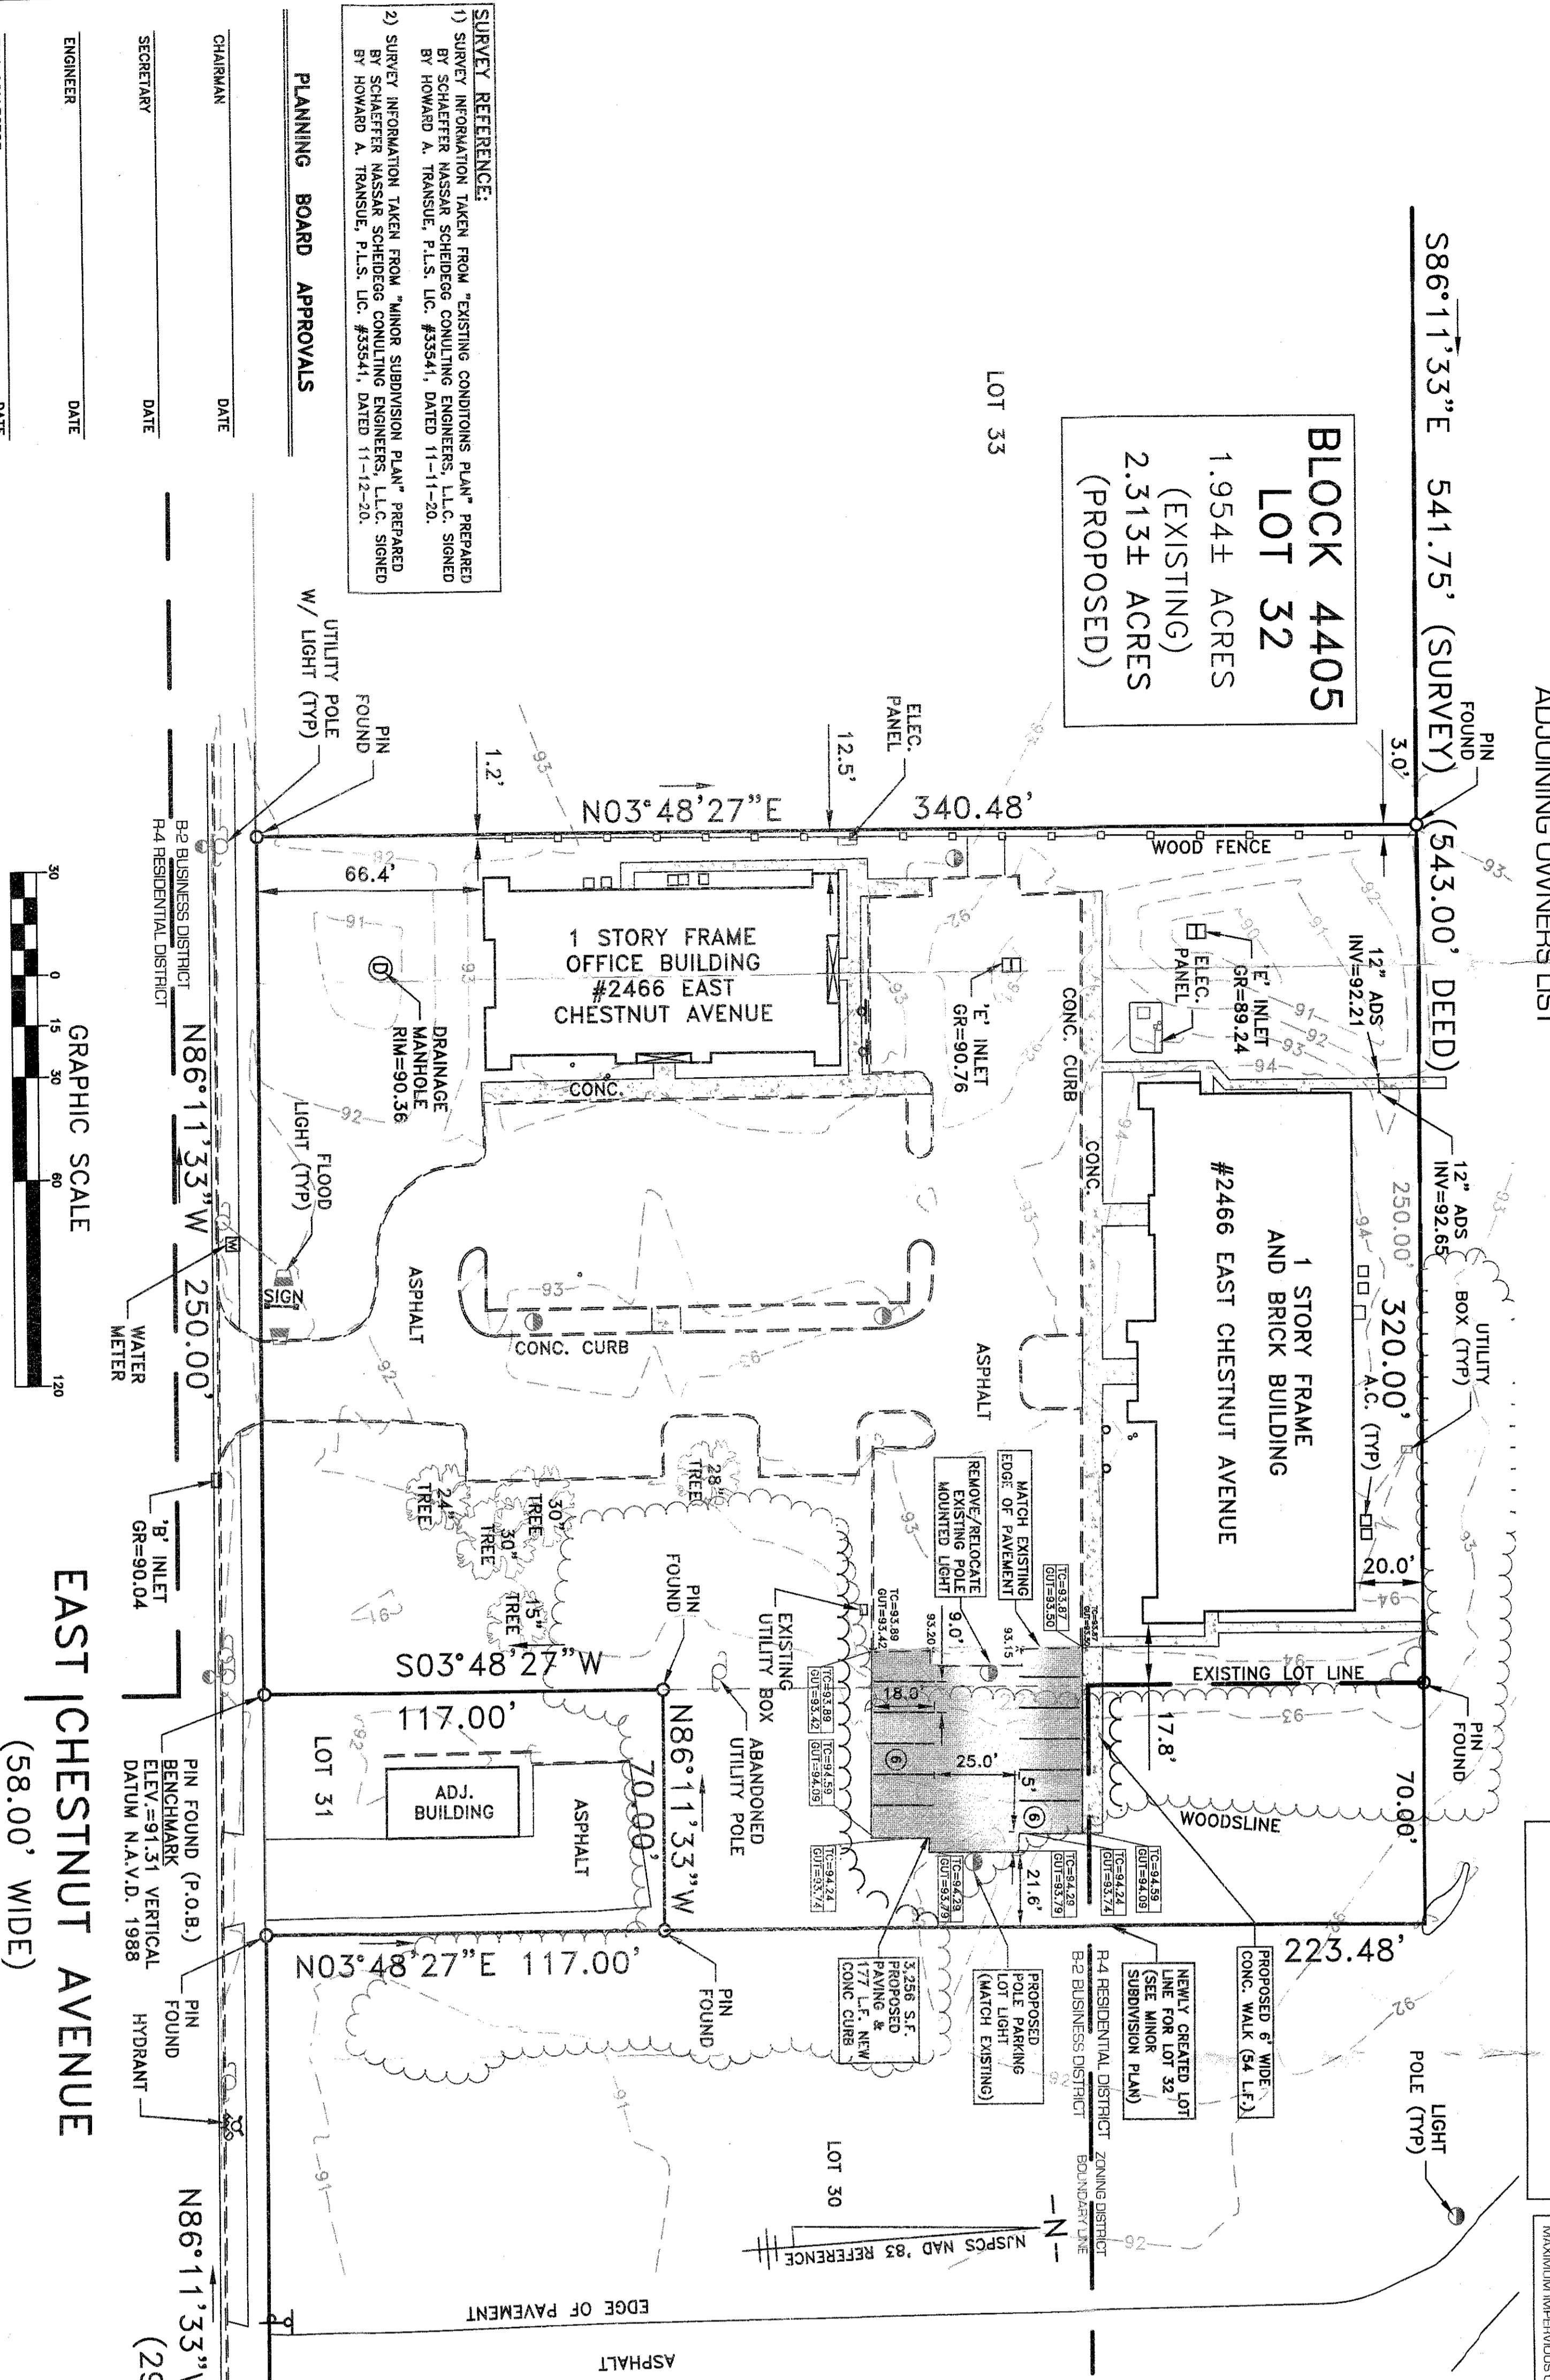

**MINOR SITE PLAN FOR: BRENTWOOD OFFICE CENTER CONDOMINIUM ASSOCIATION**  
 2466 EAST CHESTNUT AVENUE, BLOCK 4405, LOT 32  
 CITY OF VINELAND, CUMBERLAND COUNTY, NEW JERSEY

**DAVID S. SCHEIDEGG**  
 PROFESSIONAL ENGINEER  
 14255 Cantillon Boulevard • May's Landing • New Jersey  
 Telephone: (609) 628-7422 • Fax: (609) 628-0253  
 Certificate of Authorization #245A28103600

**Schaeffer Nassar Scheidegg**  
 CONSULTING ENGINEERS, LLC  
 Surveyors • Environmentalists • Planners  
 14255 Cantillon Boulevard • May's Landing • New Jersey  
 Telephone: (609) 628-7422 • Fax: (609) 628-0253  
 Certificate of Authorization #245A28103600