

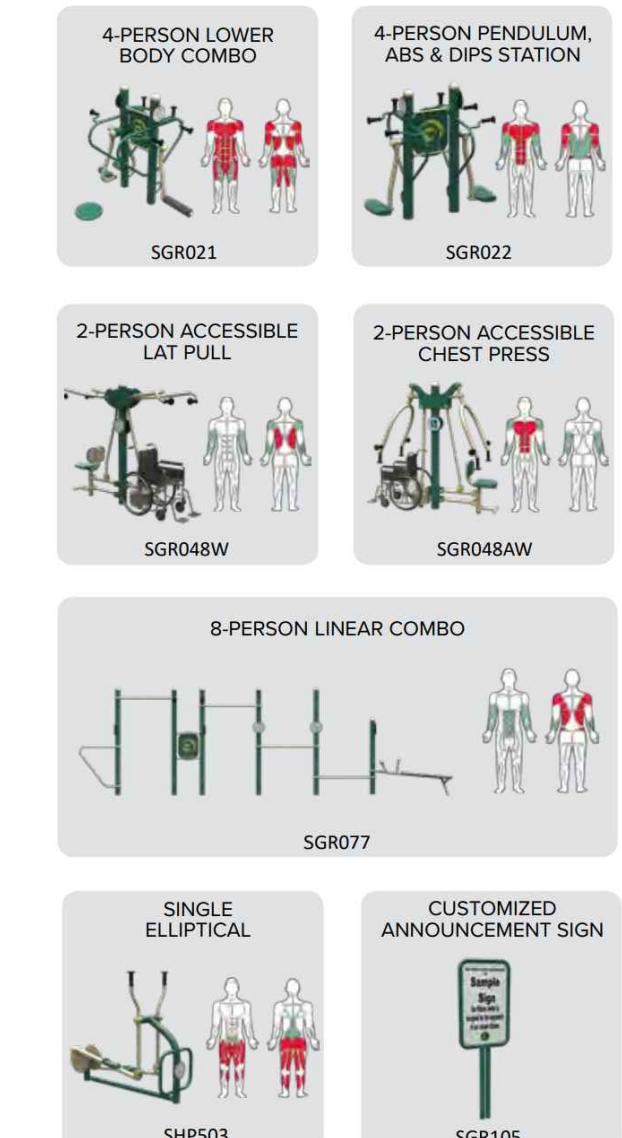
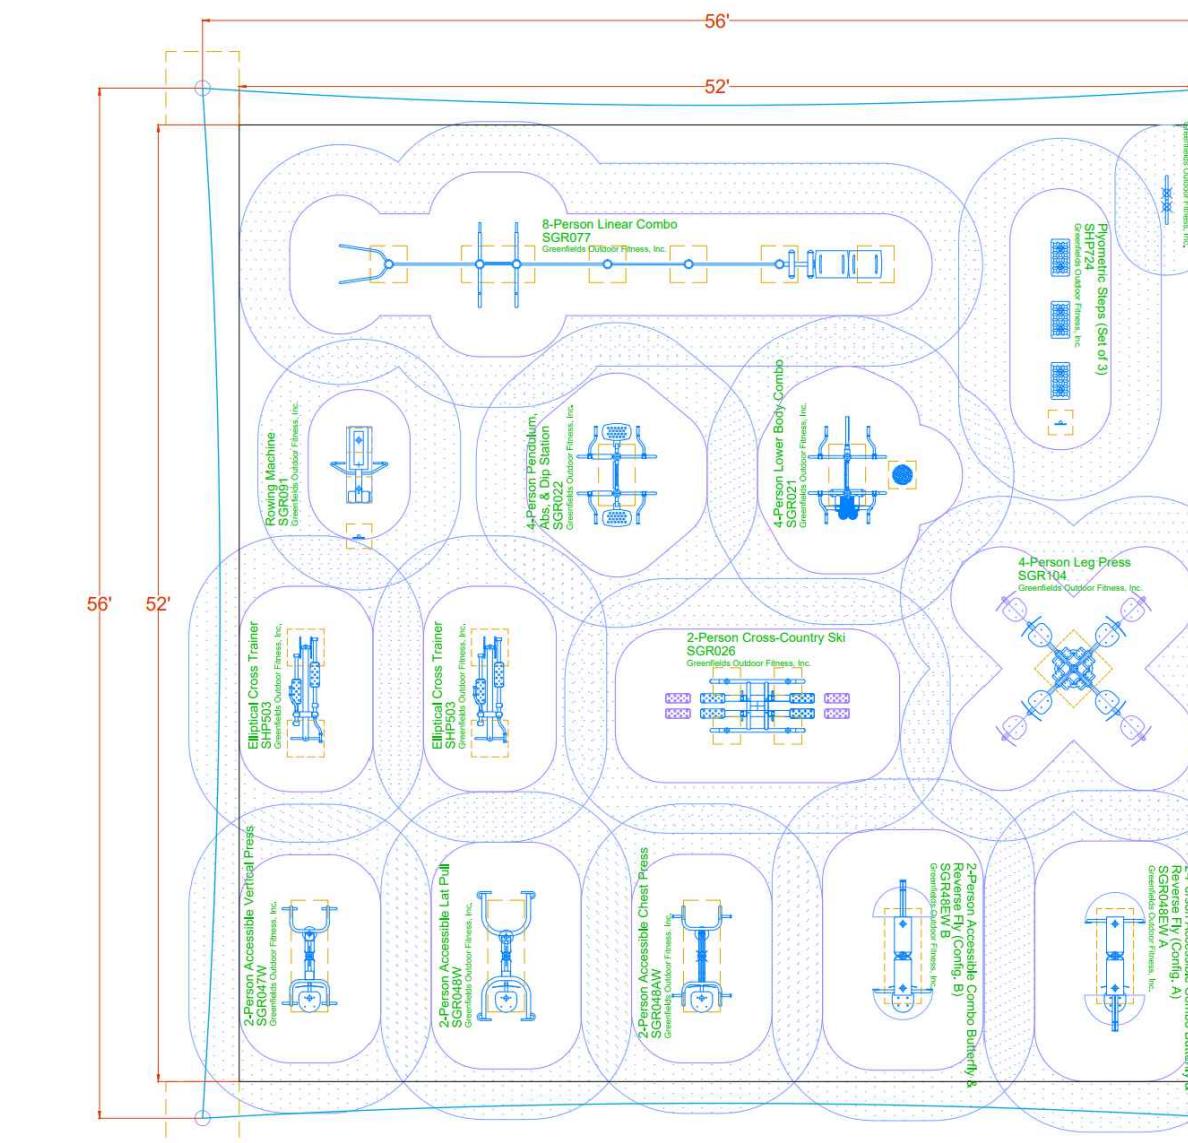


SITE DATA

- PROPERTY IN QUESTION KNOWN AS TAX MAP SHEET NO. 52, BLOCK 5223, LOT 2, AS SHOWN ON THE OFFICIAL TAX MAP OF THE CITY OF VINELAND, CUMBERLAND COUNTY, NEW JERSEY.
- PROPERTY IN QUESTION CONTAINS: APPROX. 17.51 ACRES.
- PROPERTY IN QUESTION IS ZONED: P - PARK
- OWNER/APPLICANT: CITY OF VINELAND
640 E. WOOD STREET
VINELAND, NEW JERSEY 08362
- PREPARED BY: OFFICE OF THE CITY ENGINEER
640 E. WOOD STREET
VINELAND, NEW JERSEY 08362
- PRESENT LAND USE: PUBLIC PARK
- PROPOSED LAND USE: PUBLIC PARK
- FIELD INSPECTION AND LOCATIONS PERFORMED BY CITY OF VINELAND IN DECEMBER 2025 AND JANUARY 2026.
- NO WETLANDS ARE PRESENT ON-SITE AS SHOWN ON NJ GEO-WEB.
- THE SITE IS LOCATED OUTSIDE OF THE FLOOD PLAIN ZONE PER FEMA, CITY OF VINELAND, CUMBERLAND COUNTY, NEW JERSEY, PANEL NUMBER 34011C0203E, DATED JUNE 16, 2016.

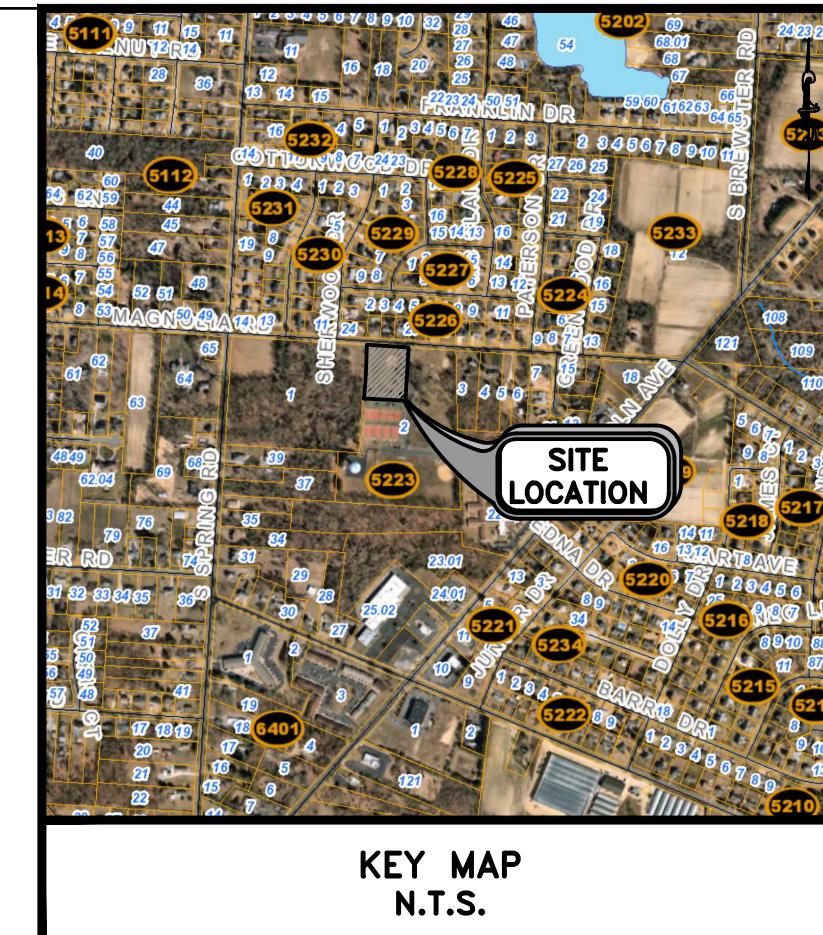

Greenfields' Large Signature Accessible Package
Featuring the standard package with 9 stations, plus 5
accessible stations, fitness & wellness each for ready
environment. Call us today at 888-315-9037, and one of our
experienced project consultants will help you get started
on an outdoor gym your entire community will enjoy.

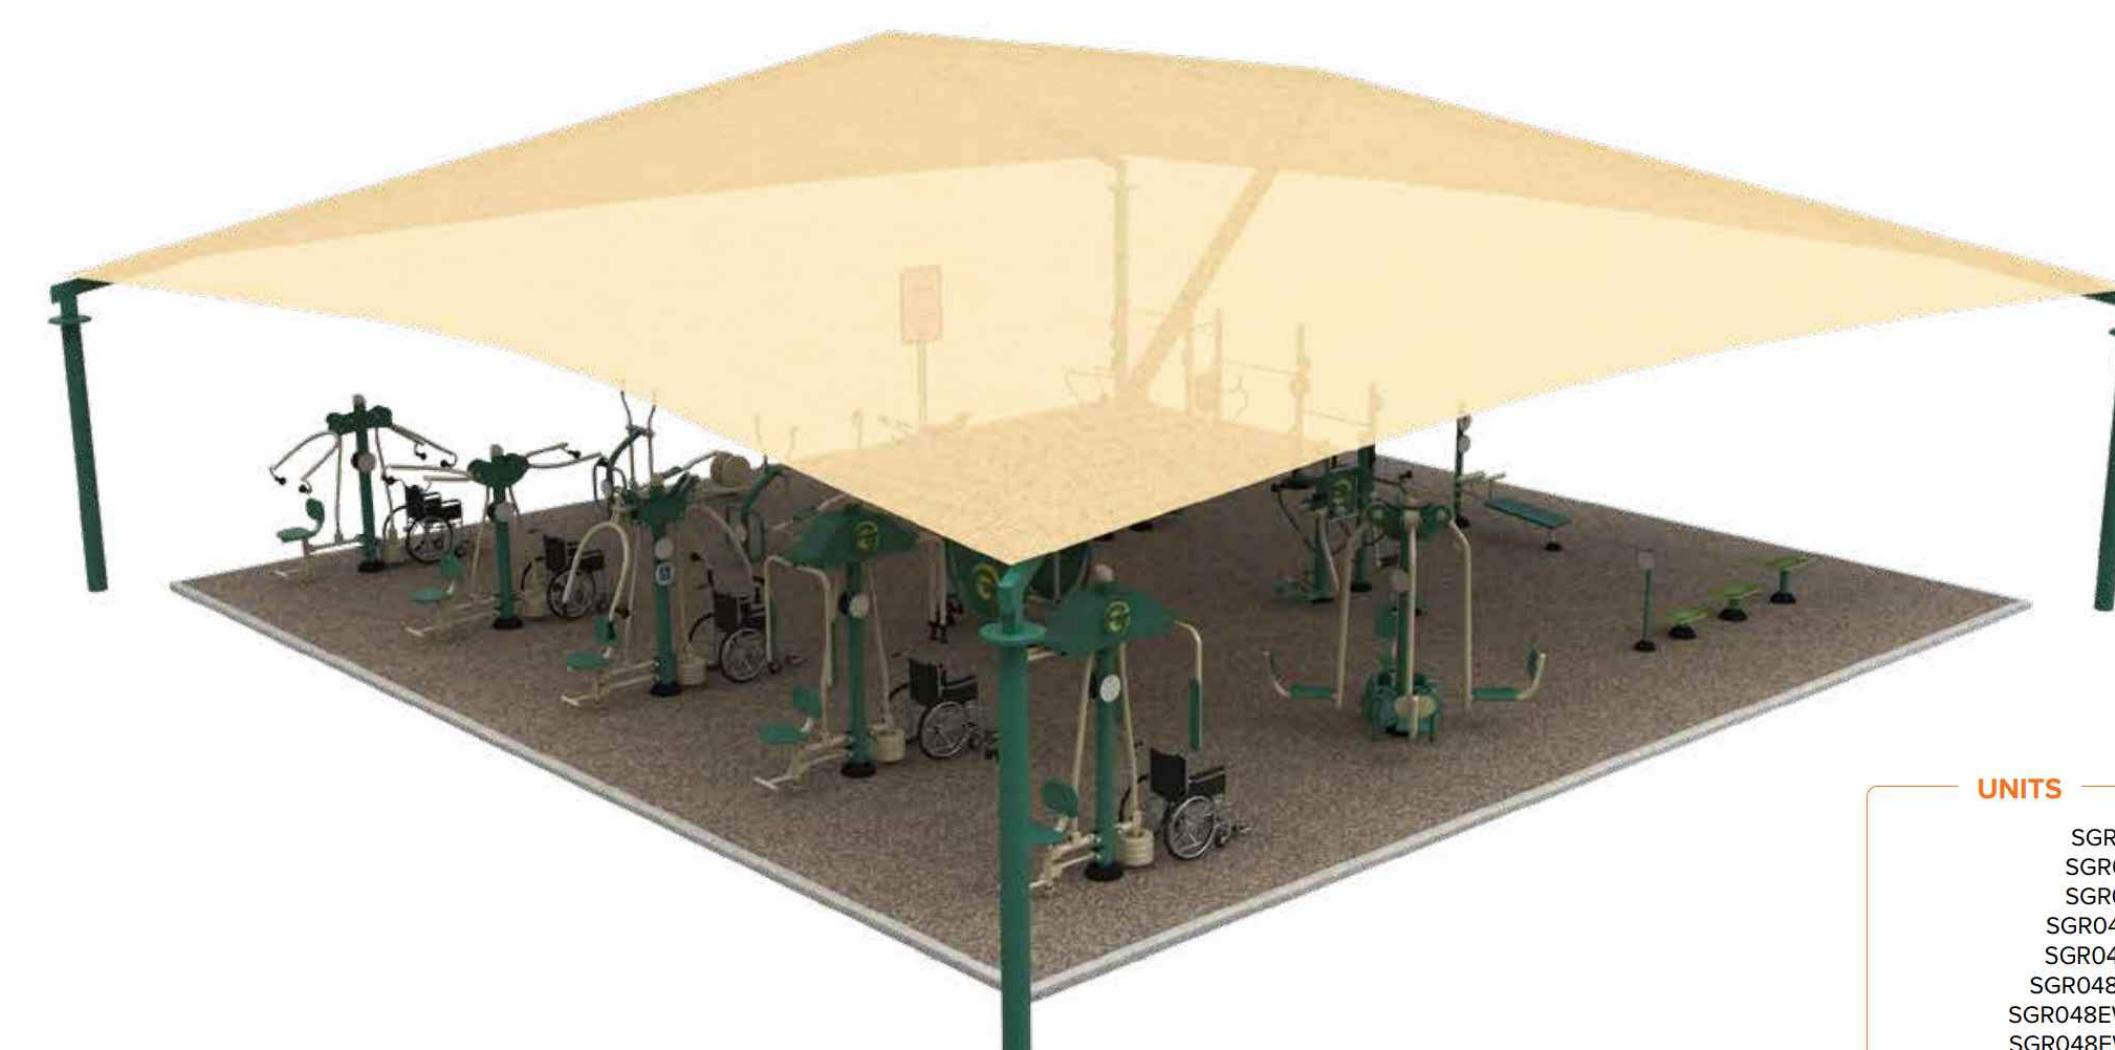

ACCESSIBLE SENIOR FITNESS PACKAGE (14 UNIT)

UNITS	
SGR021	4-Person Lower Body Combo
SGR022	4-Person Pendulum, Abs & Dips Station
SGR026	2-Person Cross-Country Ski
SGR047W	2-Person Accessible Vertical Press
SGR048W	2-Person Accessible Lat Pull
SGR048EW	2-Person Accessible Chest Press
SGR048EW A	2-Person Accessible Combo Butterfly Config. A
SGR048EW B	2-Person Accessible Combo Butterfly Config. B
SGR077	8-Person Linear Combo
SGR091	Rowing Machine
SGR104	4-Person Leg Press
SHP503(2)	Single Elliptical
SHP724	Plyometric Steps (set of 3)
SGR105	Customized Announcement Sign

REVISIONS	BY	CKD	DATE

HOWARD PAGLIUGHI PARK IMPROVEMENT CONCEPT PLAN

CITY OF VINELAND
OFFICE OF THE CITY ENGINEER
640 EAST WOOD STREET
VINELAND, NEW JERSEY 08362

STATE OF NEW JERSEY
DATE : 1/20/26

COUNTY OF CUMBERLAND
SCALE : 1"=20'
FILE # : 26-011

RYAN R. HEADLEY, City Engineer
Professional Engineer
N.J. license No. 24GE05211800
PHONE : (856) 794-4090
FAX : (856) 405-4606

1